


ALL ADDRESSES SHOWN () ARE
LOCATED ON N. MAIN STREET

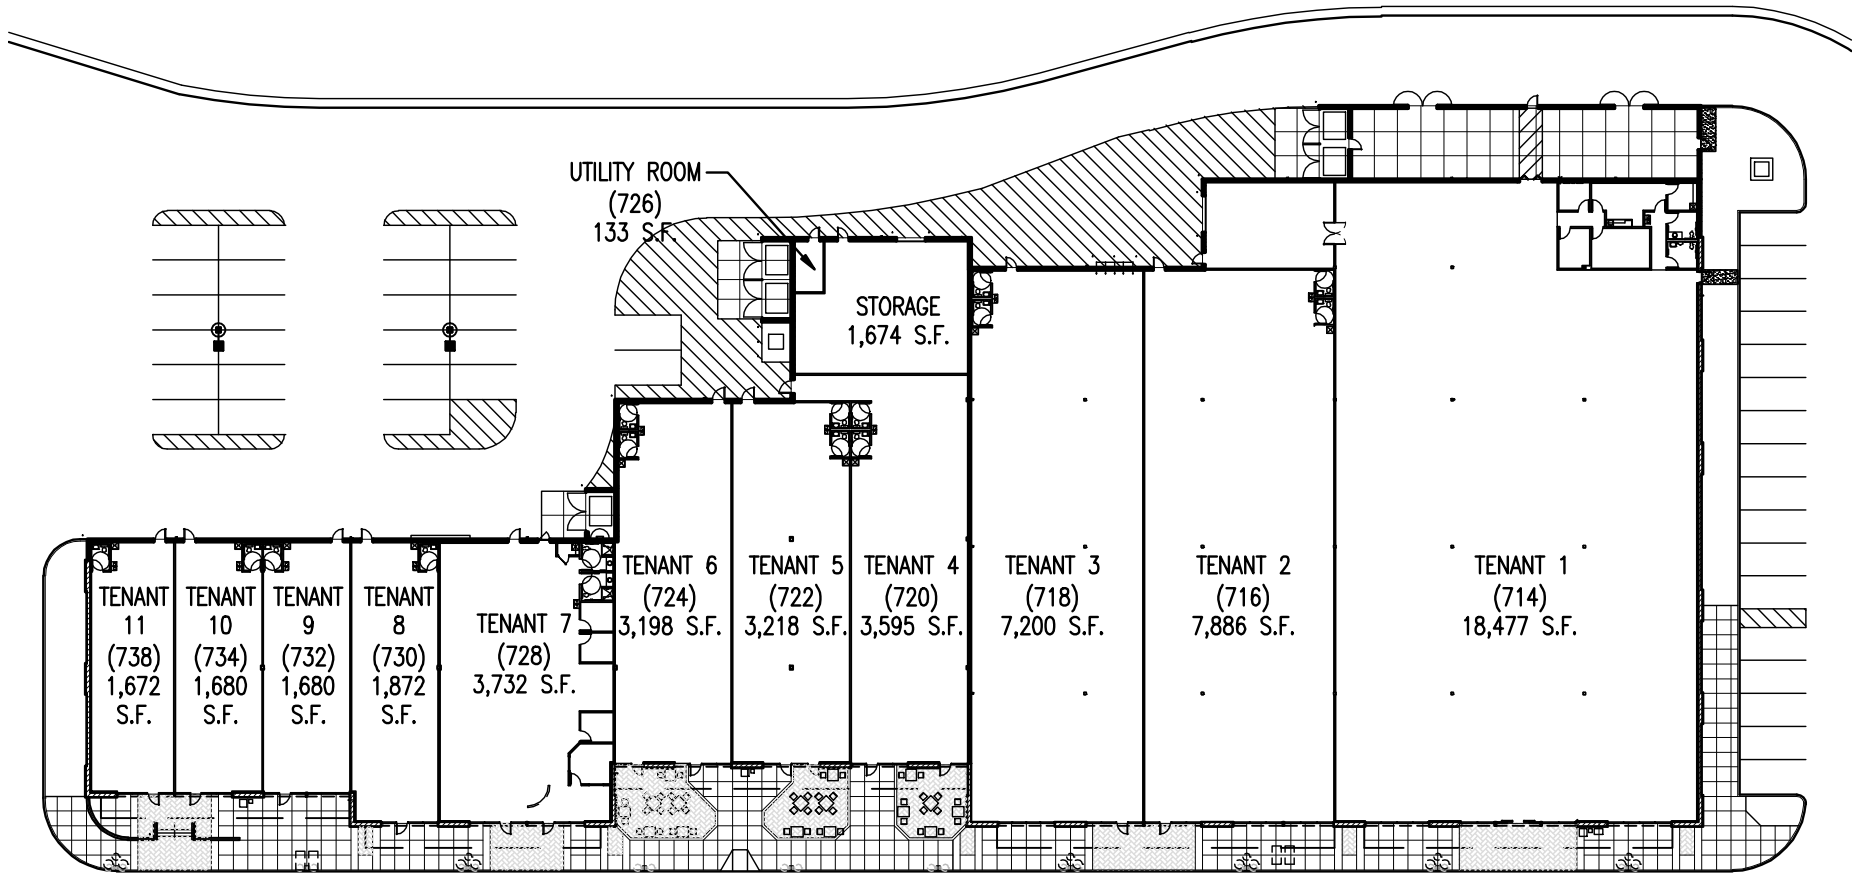

BUILDING PLAN

1" = 50'-0"



PROJECT TITLE

MARKETPLACE AT SETTLERS WALK - BUILDING TWO

DRAWING TITLE

BUILDING PLAN



WILCON CORPORATION

General Contractors Construction Managers

3176 KETTERING BLVD. • DAYTON • OHIO • 45439
PHONE 937/299-9920 • FAX 937/299-3254



ROLL & ASSOCIATES, INC.

ARCHITECTS & PLANNERS

3176 KETTERING BOULEVARD DAYTON, OHIO 45439
PHONE (937) 299-4243 FAX (937) 299-3254

DATE
10-2-07

PROJECT NO.
54112

DWG. NO.
1