

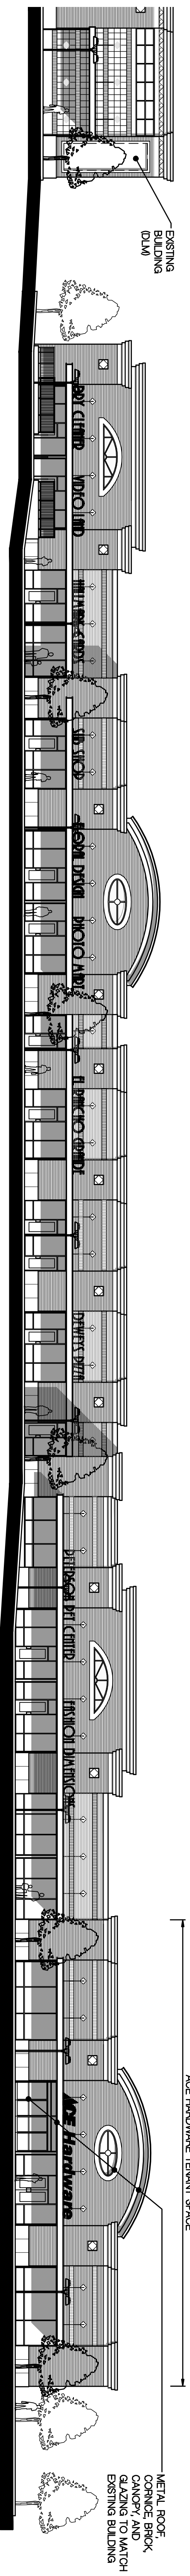



BUILDING PLAN
1/16" = 1'-0"
56,034 S.F.

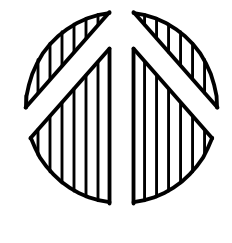


WEST ELEVATION
1/16" = 1'-0"

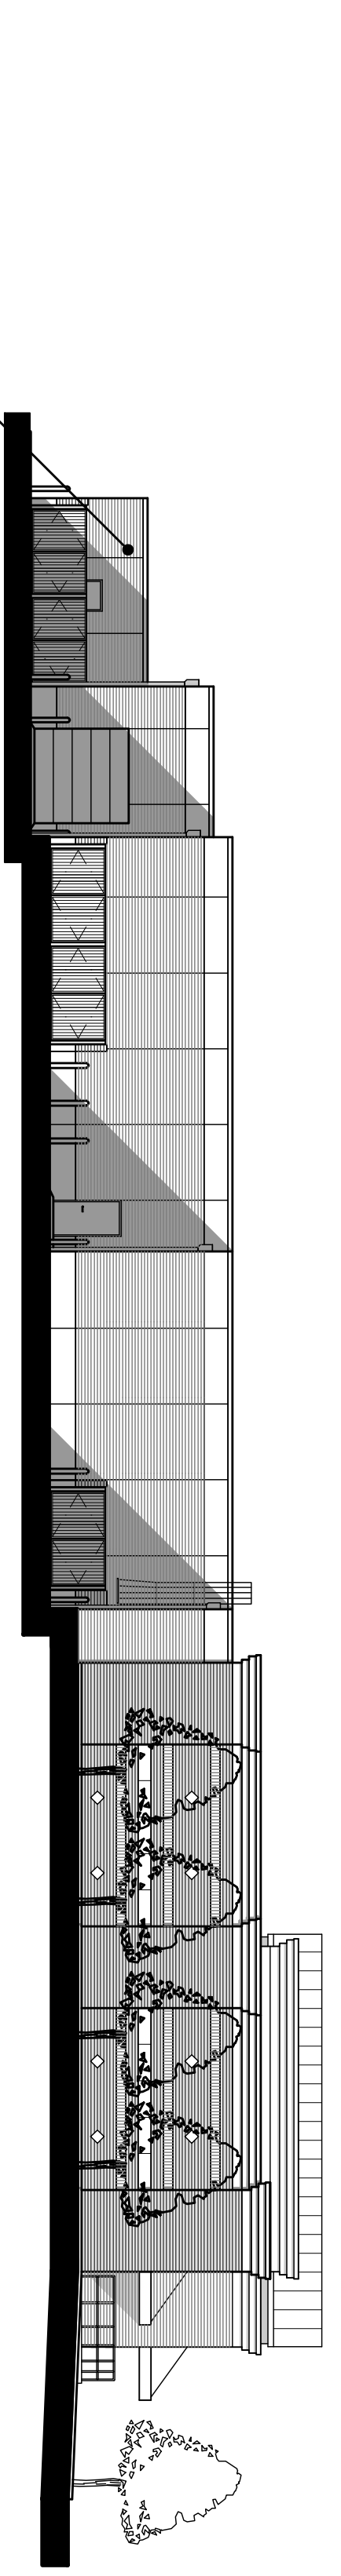

NORTH ELEVATION
1/16" = 1'-0"

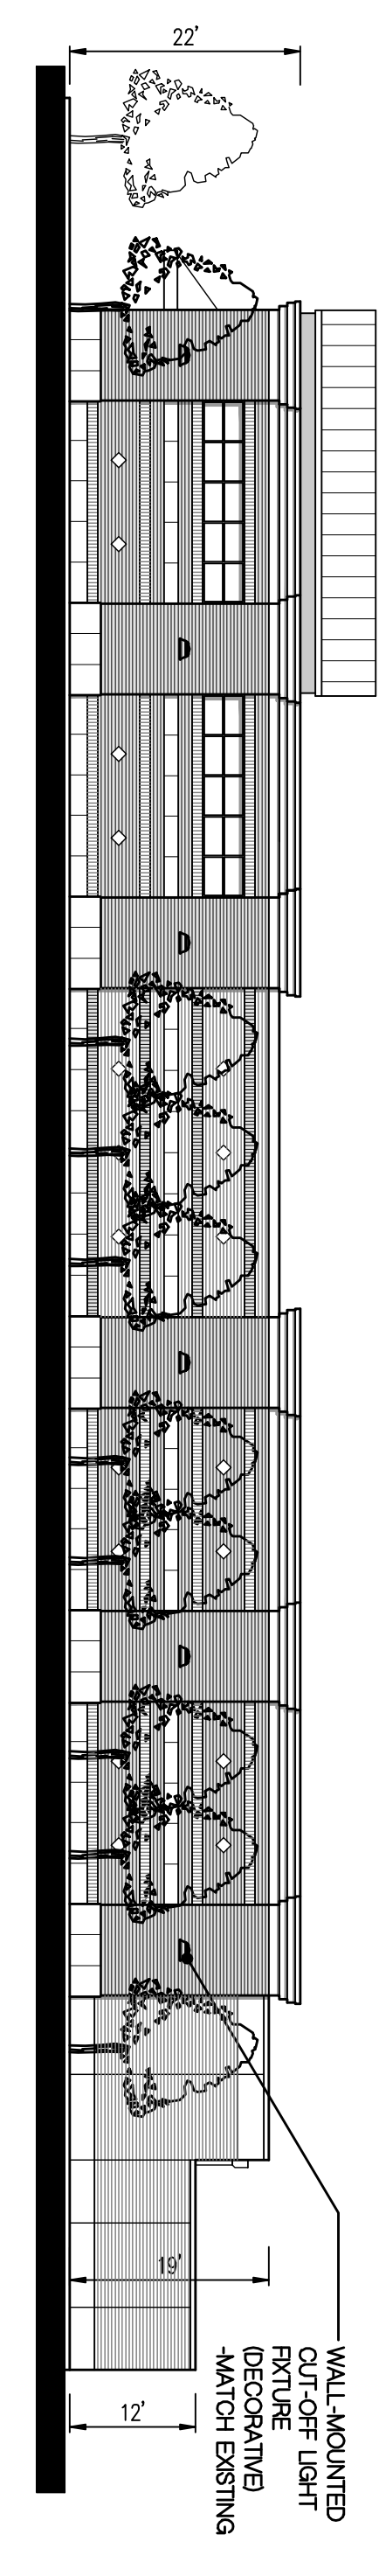


SOUTH ELEVATION
1/16" = 1'-0"

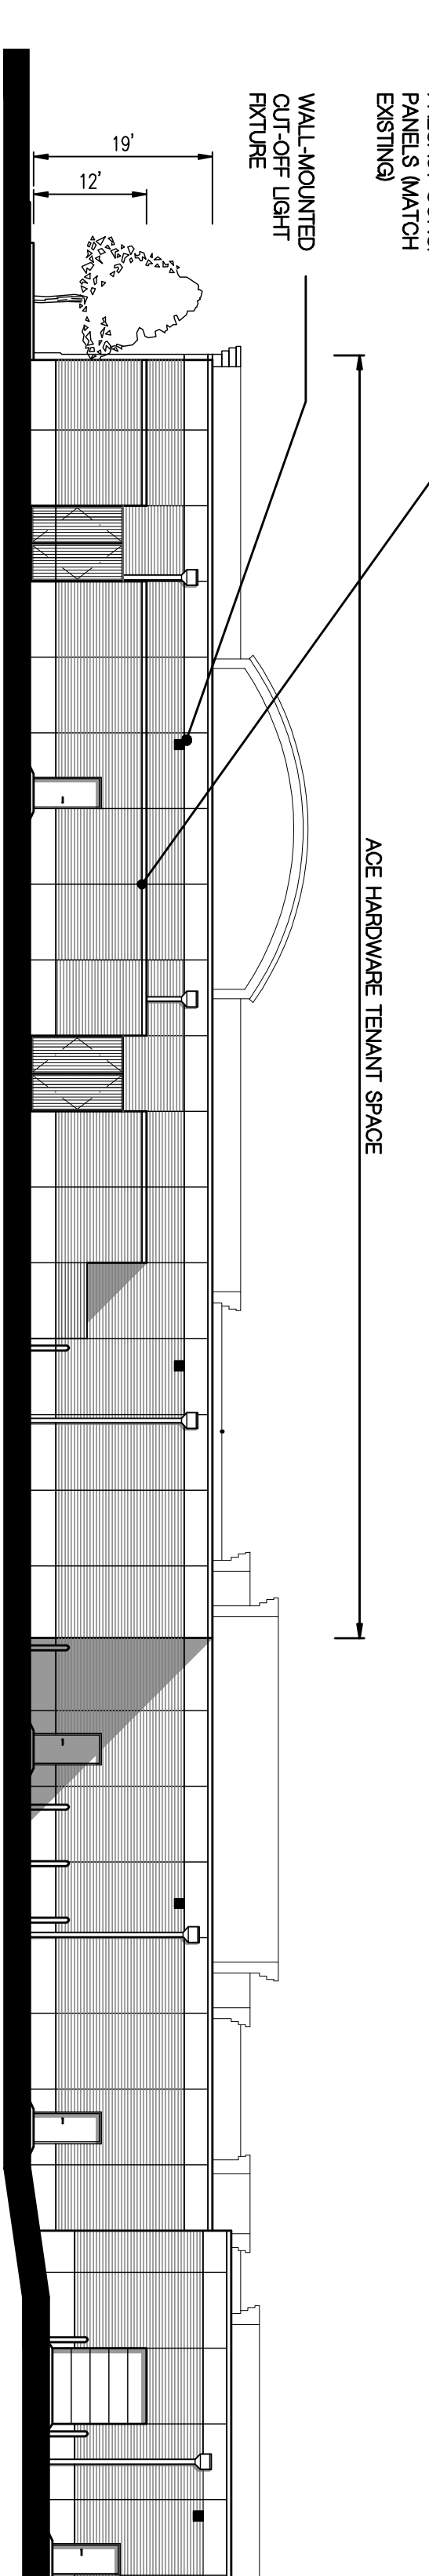


EAST ELEVATION
1/16" = 1'-0"


| DATE | DESCRIPTION |
|---------|---------------------|
| 3-12-04 | PLANNING COMMISSION |
| 3-31-04 | PLANNING COMMISSION |
| 5-18-06 | PLANNING COMMISSION |
| 6-2-06 | PLANNING COMMISSION |

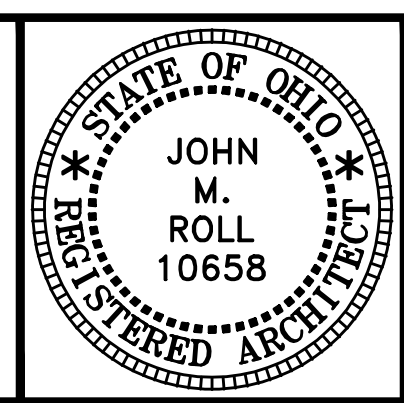

ROLL & ASSOCIATES, INC.
ARCHITECTS & PLANNERS
3176 KETTERING BOULEVARD DAYTON, OHIO 45439
PHONE (937) 299-4243 FAX (937) 299-3254

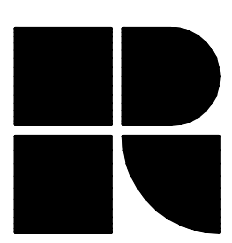

WILCON CORPORATION
General Contractors Construction Managers
3178 KETTERING BLVD. • DAYTON • OHIO • 45430
PHONE 937/299-0920 FAX 937/299-3254

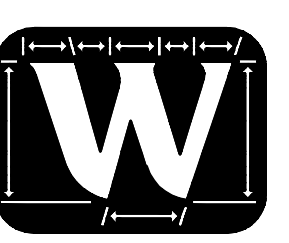

PROJECT NO. 54341

MARKETPLACE BUILDING 2 ACE HARDWARE

BUILDING PLAN & ELEVATION